


DETAIL-E

TOLERANCES UNLESS STATED $\pm 1.0\text{mm}$.
 ALL DIMENSIONS IN MM, DO NOT SCALE.

CHK.D BY	DRN BY	ISSUE	DESCRIPTION	DATE

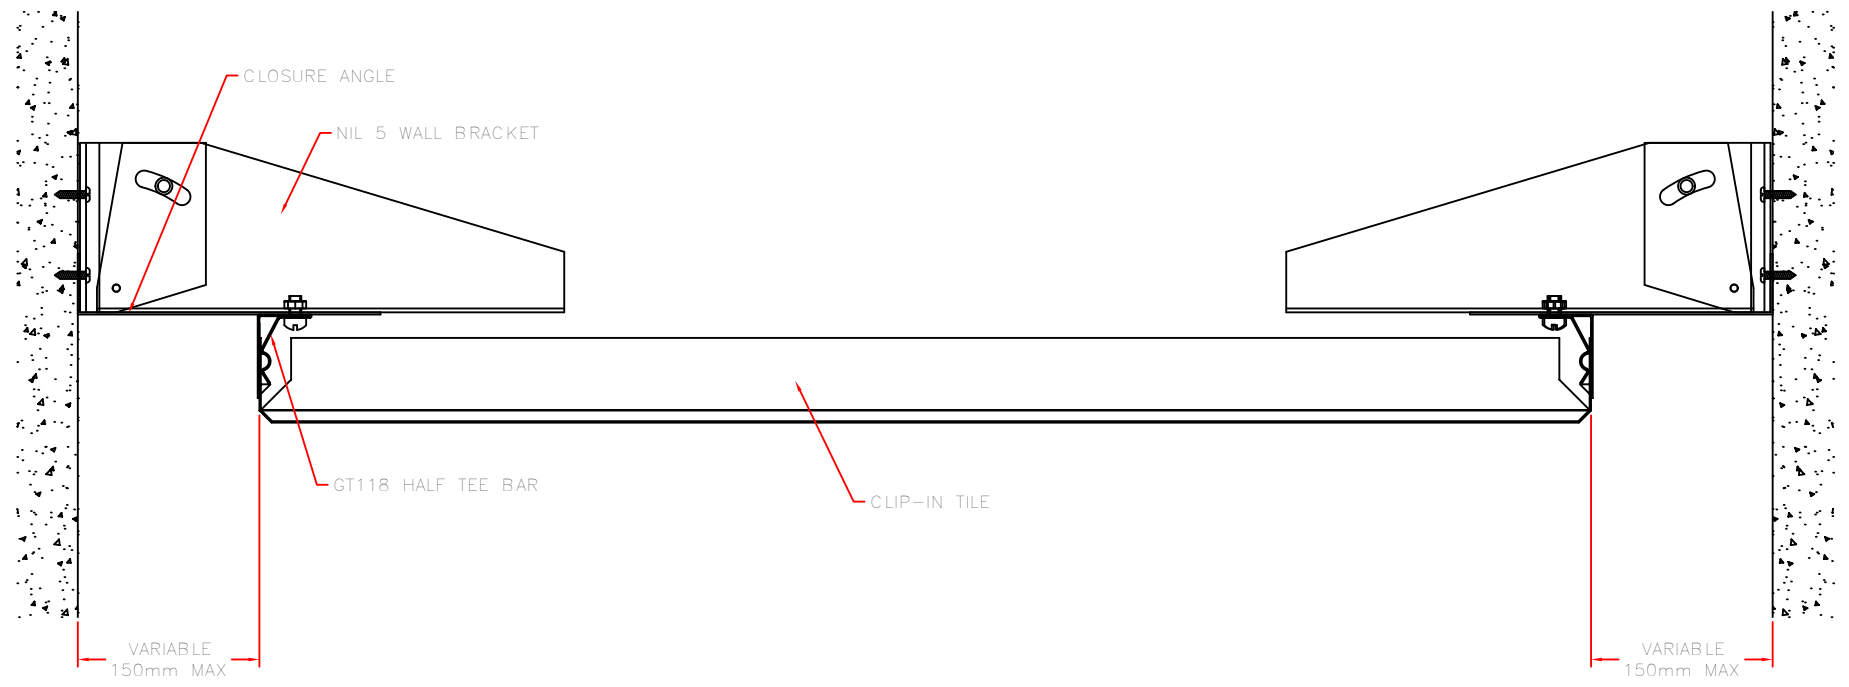

BURGESS ARCHITECTURAL PRODUCTS LIMITED
 BROOKFIELD ROAD, HINCKLEY, LEICS. LE10 2LL
 TEL: 01455 618787 FAX: 01455 251061
 E-mail: info@burgessceilings.co.uk Website: http://www.burgessceilings.co.uk

TITLE CORRIDOR SOLUTION UTILISING HALF TEE BAR AND CLOSURE ANGLE FOR A SHADOWGAP EFFECT


D.R.N.BY JLB
 CHK BY
 DATE 01/11/00

DRAWING No. 1
 ISSUE 1
 DETAIL-E

DETAIL-E

TOLERANCES UNLESS STATED $\pm 1.0\text{mm}$.
ALL DIMENSIONS IN MM, DO NOT SCALE.

CHK.D BY	DRN BY	ISSUE	DESCRIPTION	DATE

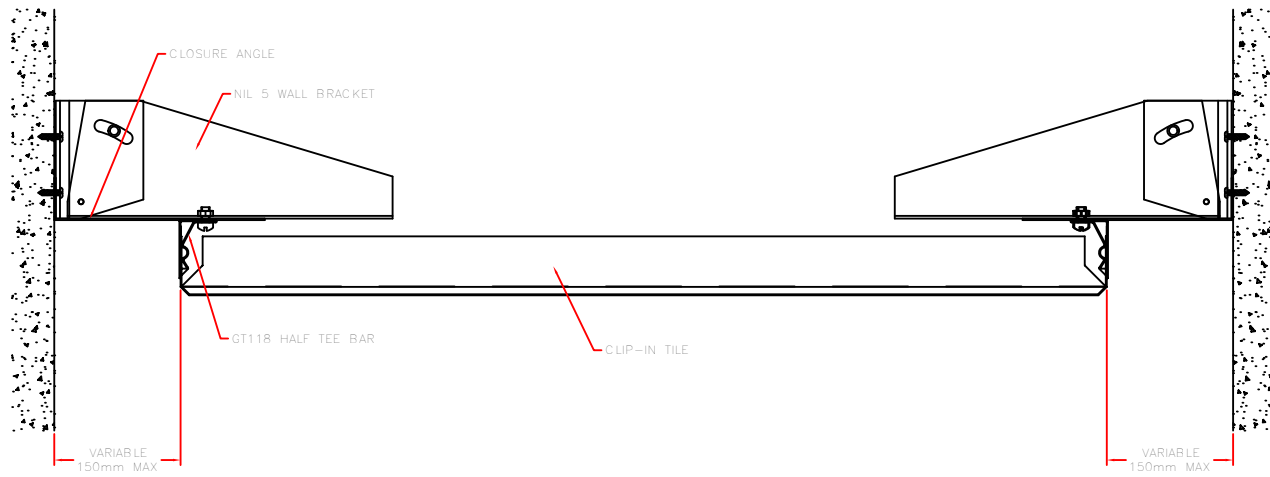

BURGESS ARCHITECTURAL PRODUCTS LIMITED
BROOKFIELD ROAD, HINCKLEY, LEICS. LE10 2LL
TEL: 01455 618787 FAX: 01455 251061
E-mail: info@burgessceilings.co.uk Website: http://www.burgessceilings.co.uk

TITLE CORRIDOR SOLUTION UTILISING HALF TEE BAR AND CLOSURE ANGLE FOR A SHADOWGAP EFFECT

D.R.N.BY: JLB
CHK BY:
DATE: 01/11/00

DRAWING No. DETAIL-E

ISSUE
1